


Plan View 230 mm

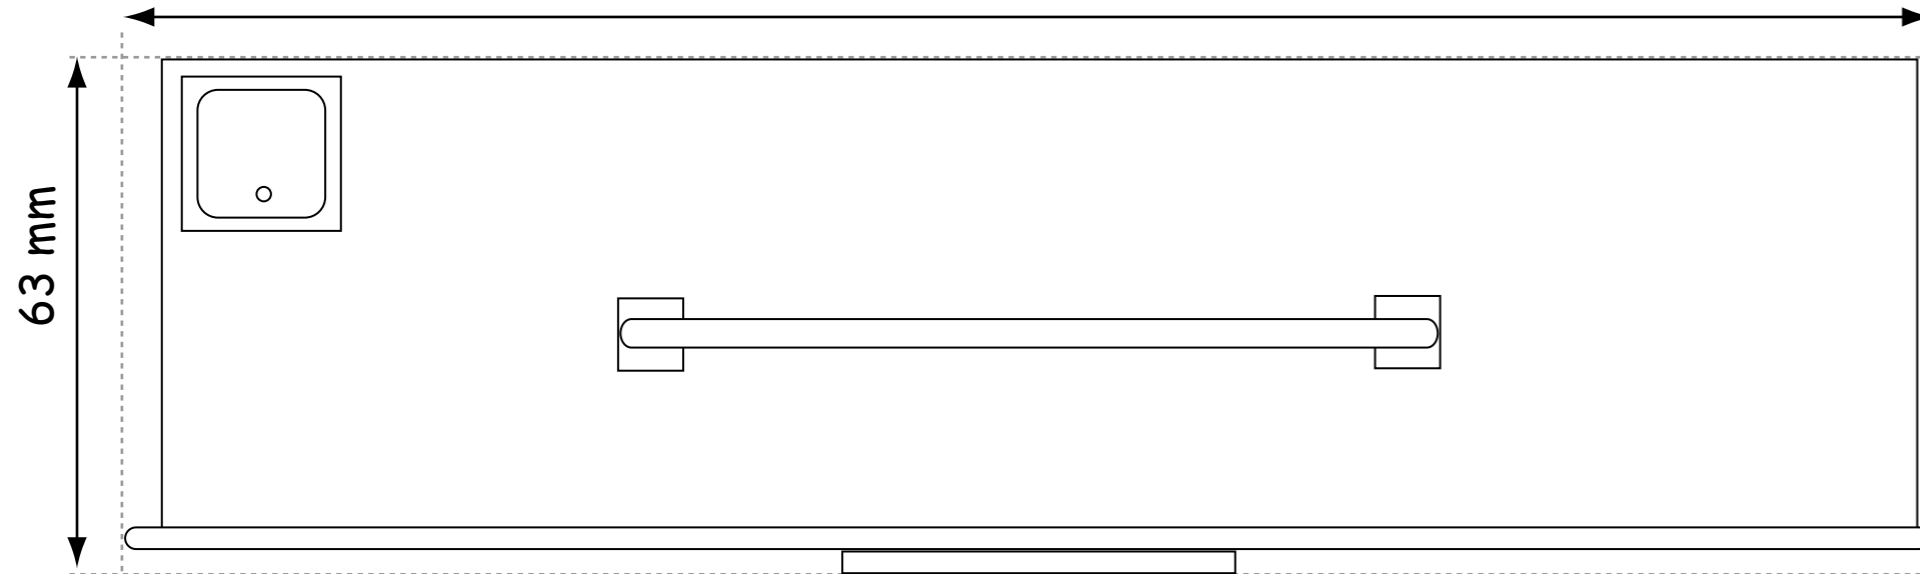


**Cutting list**

I will make my shop at a 1:10 scale. This drawing is a 1:50 scale.

Foam board  
1000 mm x  
1000 mm

Balsa wood  
300 mm x 300 mm

PVC  
200 mm x 200 mm

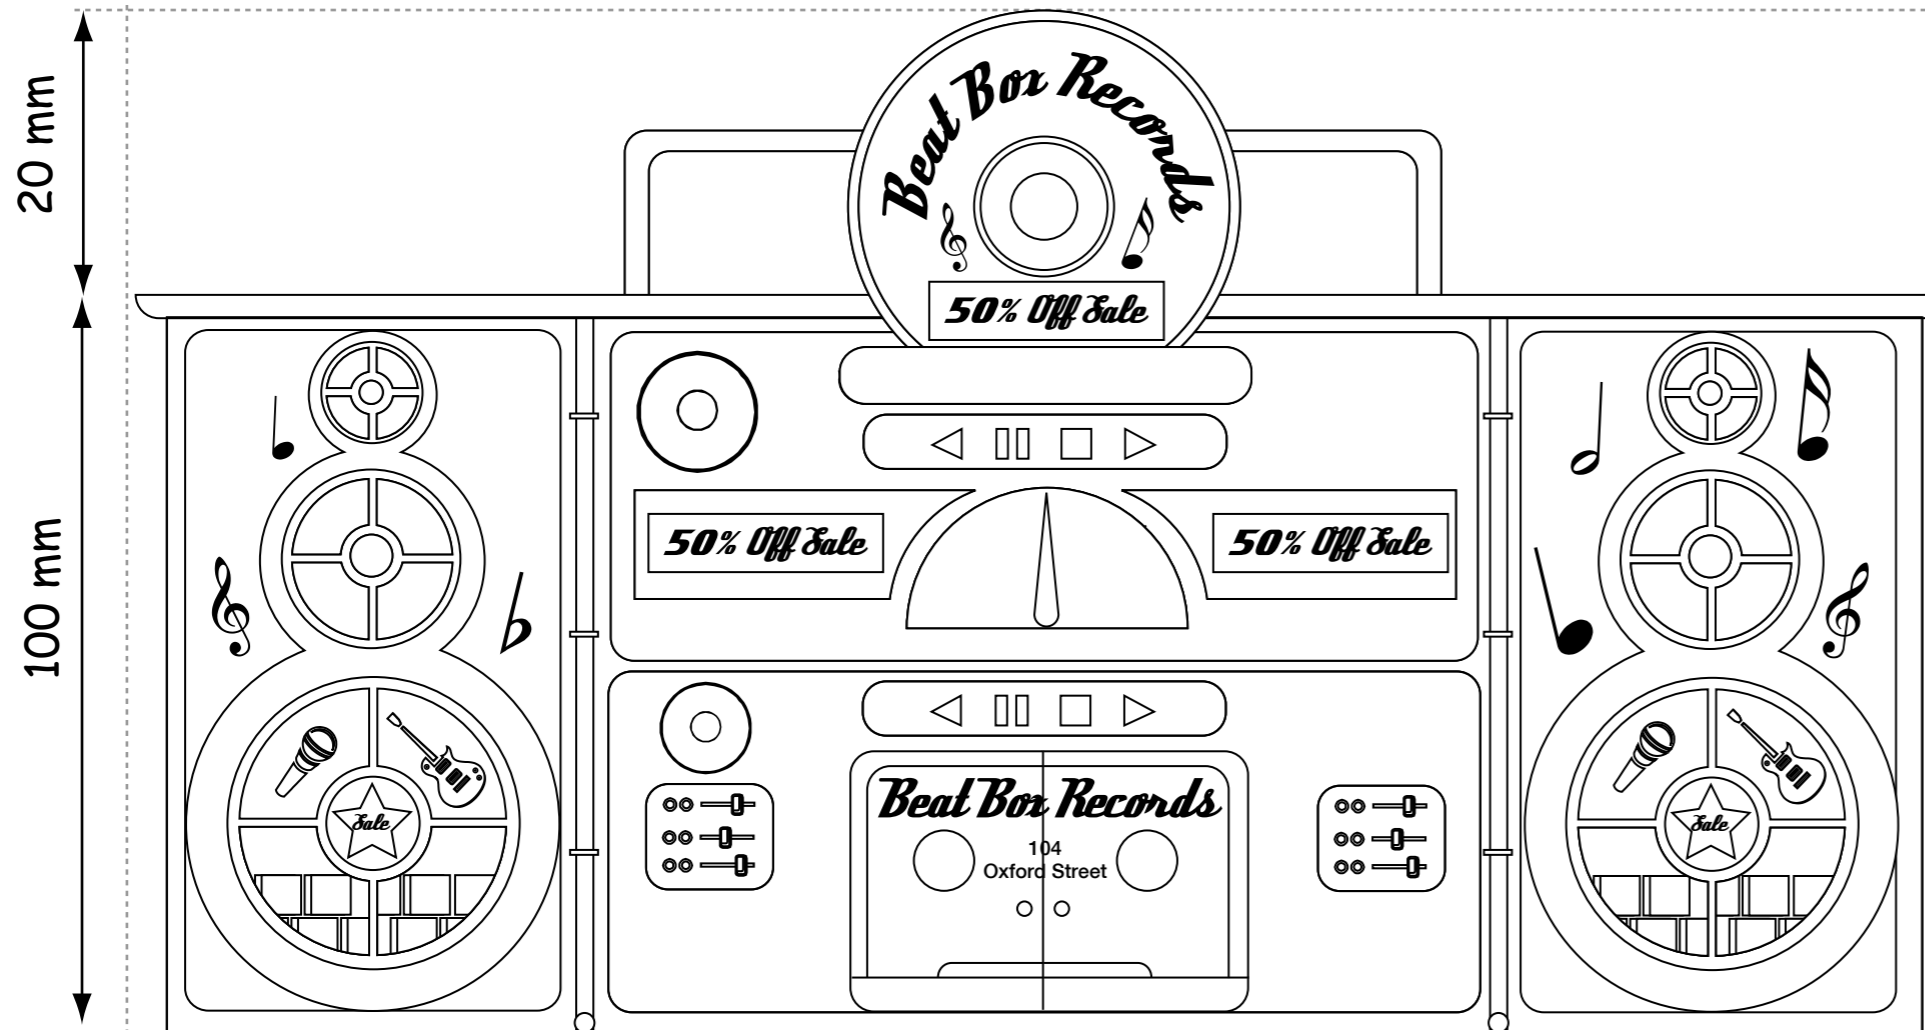

Front View

